


Furniture layout

Ground floor

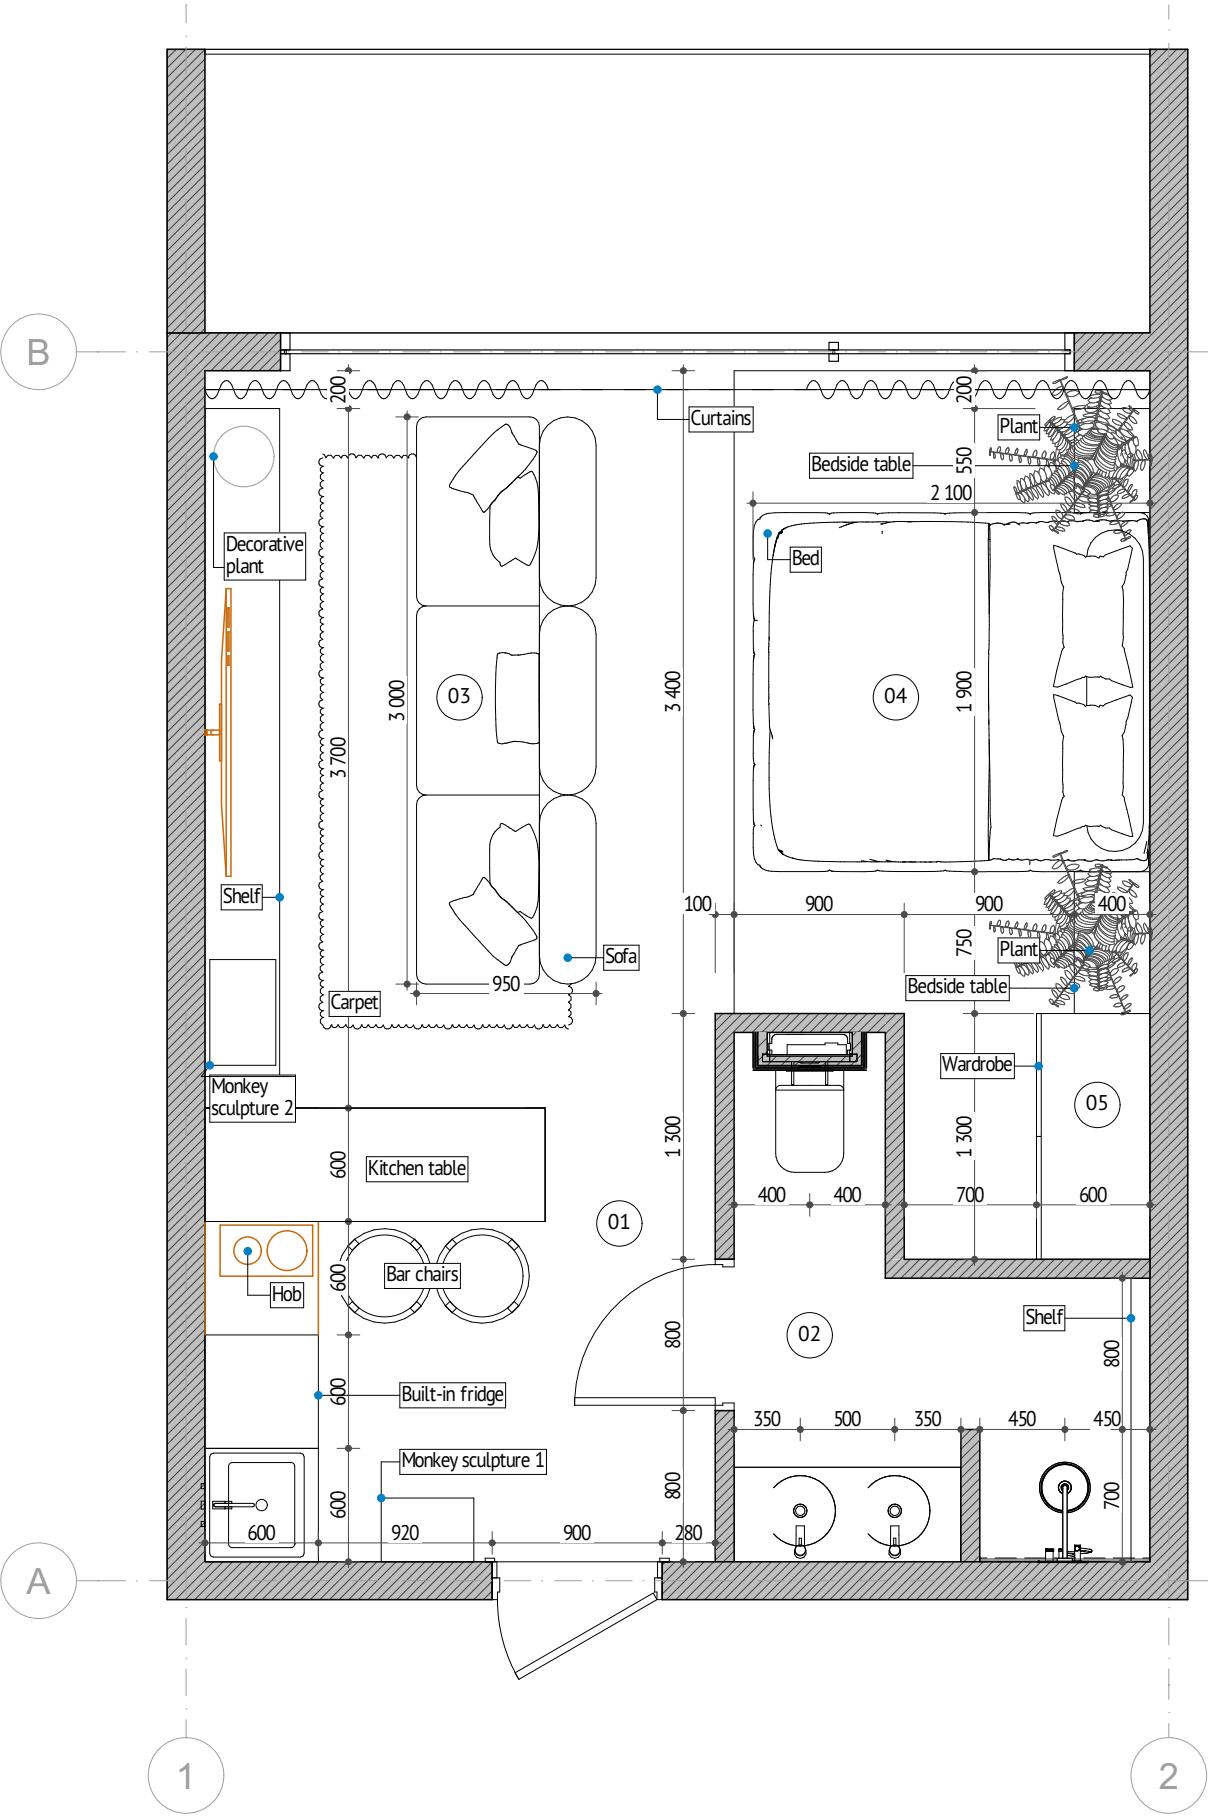

Premises specification		
Nº	Name	Area
Ground floor		
01	Hallway+Kitchen	6,48
02	Bathroom	4,34
03	Living room	10,53
04	Bedroom	7,82
05	Wardrobe	1,69
		30,86 m²

Note:

1. The contractor develops detailed drawings and coordinates the content and dimensions with the architect of the project.
2. All dimensions are design. Before ordering, manufacturing, installation of furniture, it is imperative to perform actual measurements.
3. The color and texture of the materials are agreed only on real samples.
4. In case of changes in dimensions or position in space, coordinate with the project architect.

Pandawa hills
hotel room

Furniture layout

Scale
1:50

Sheet
4.1

Architect:

SNAAR