



Furniture layout

Ground floor

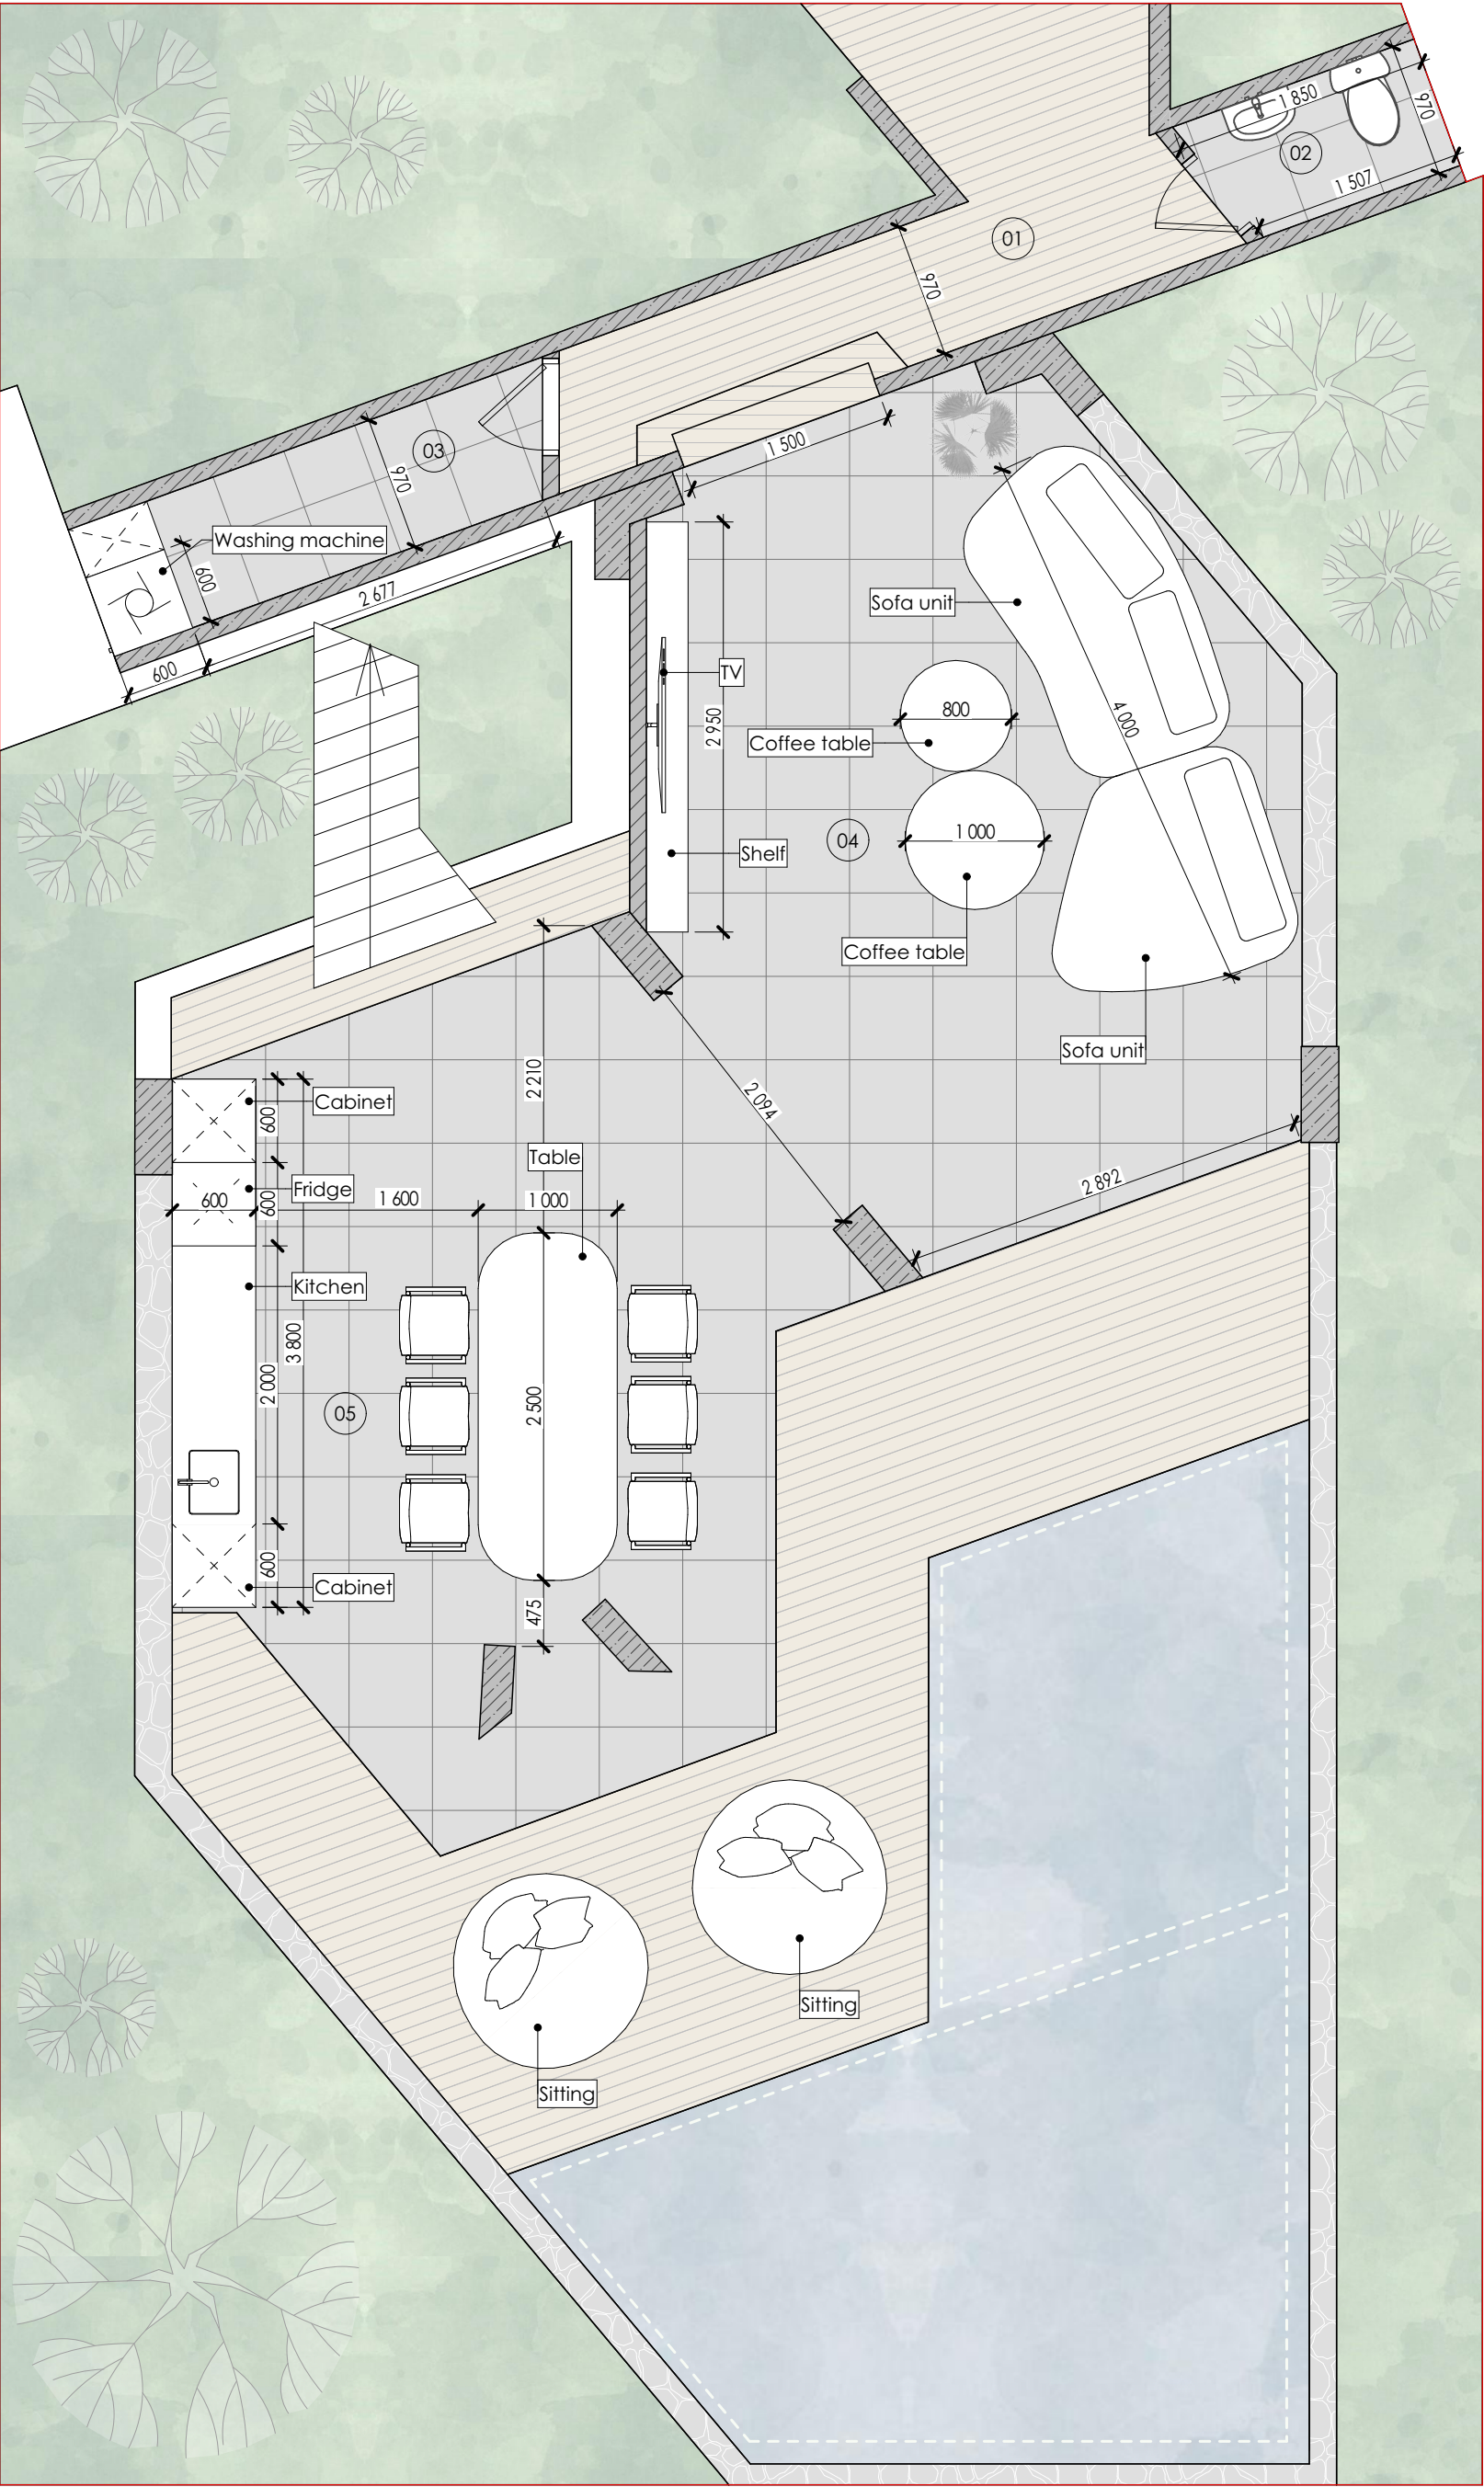

First floor

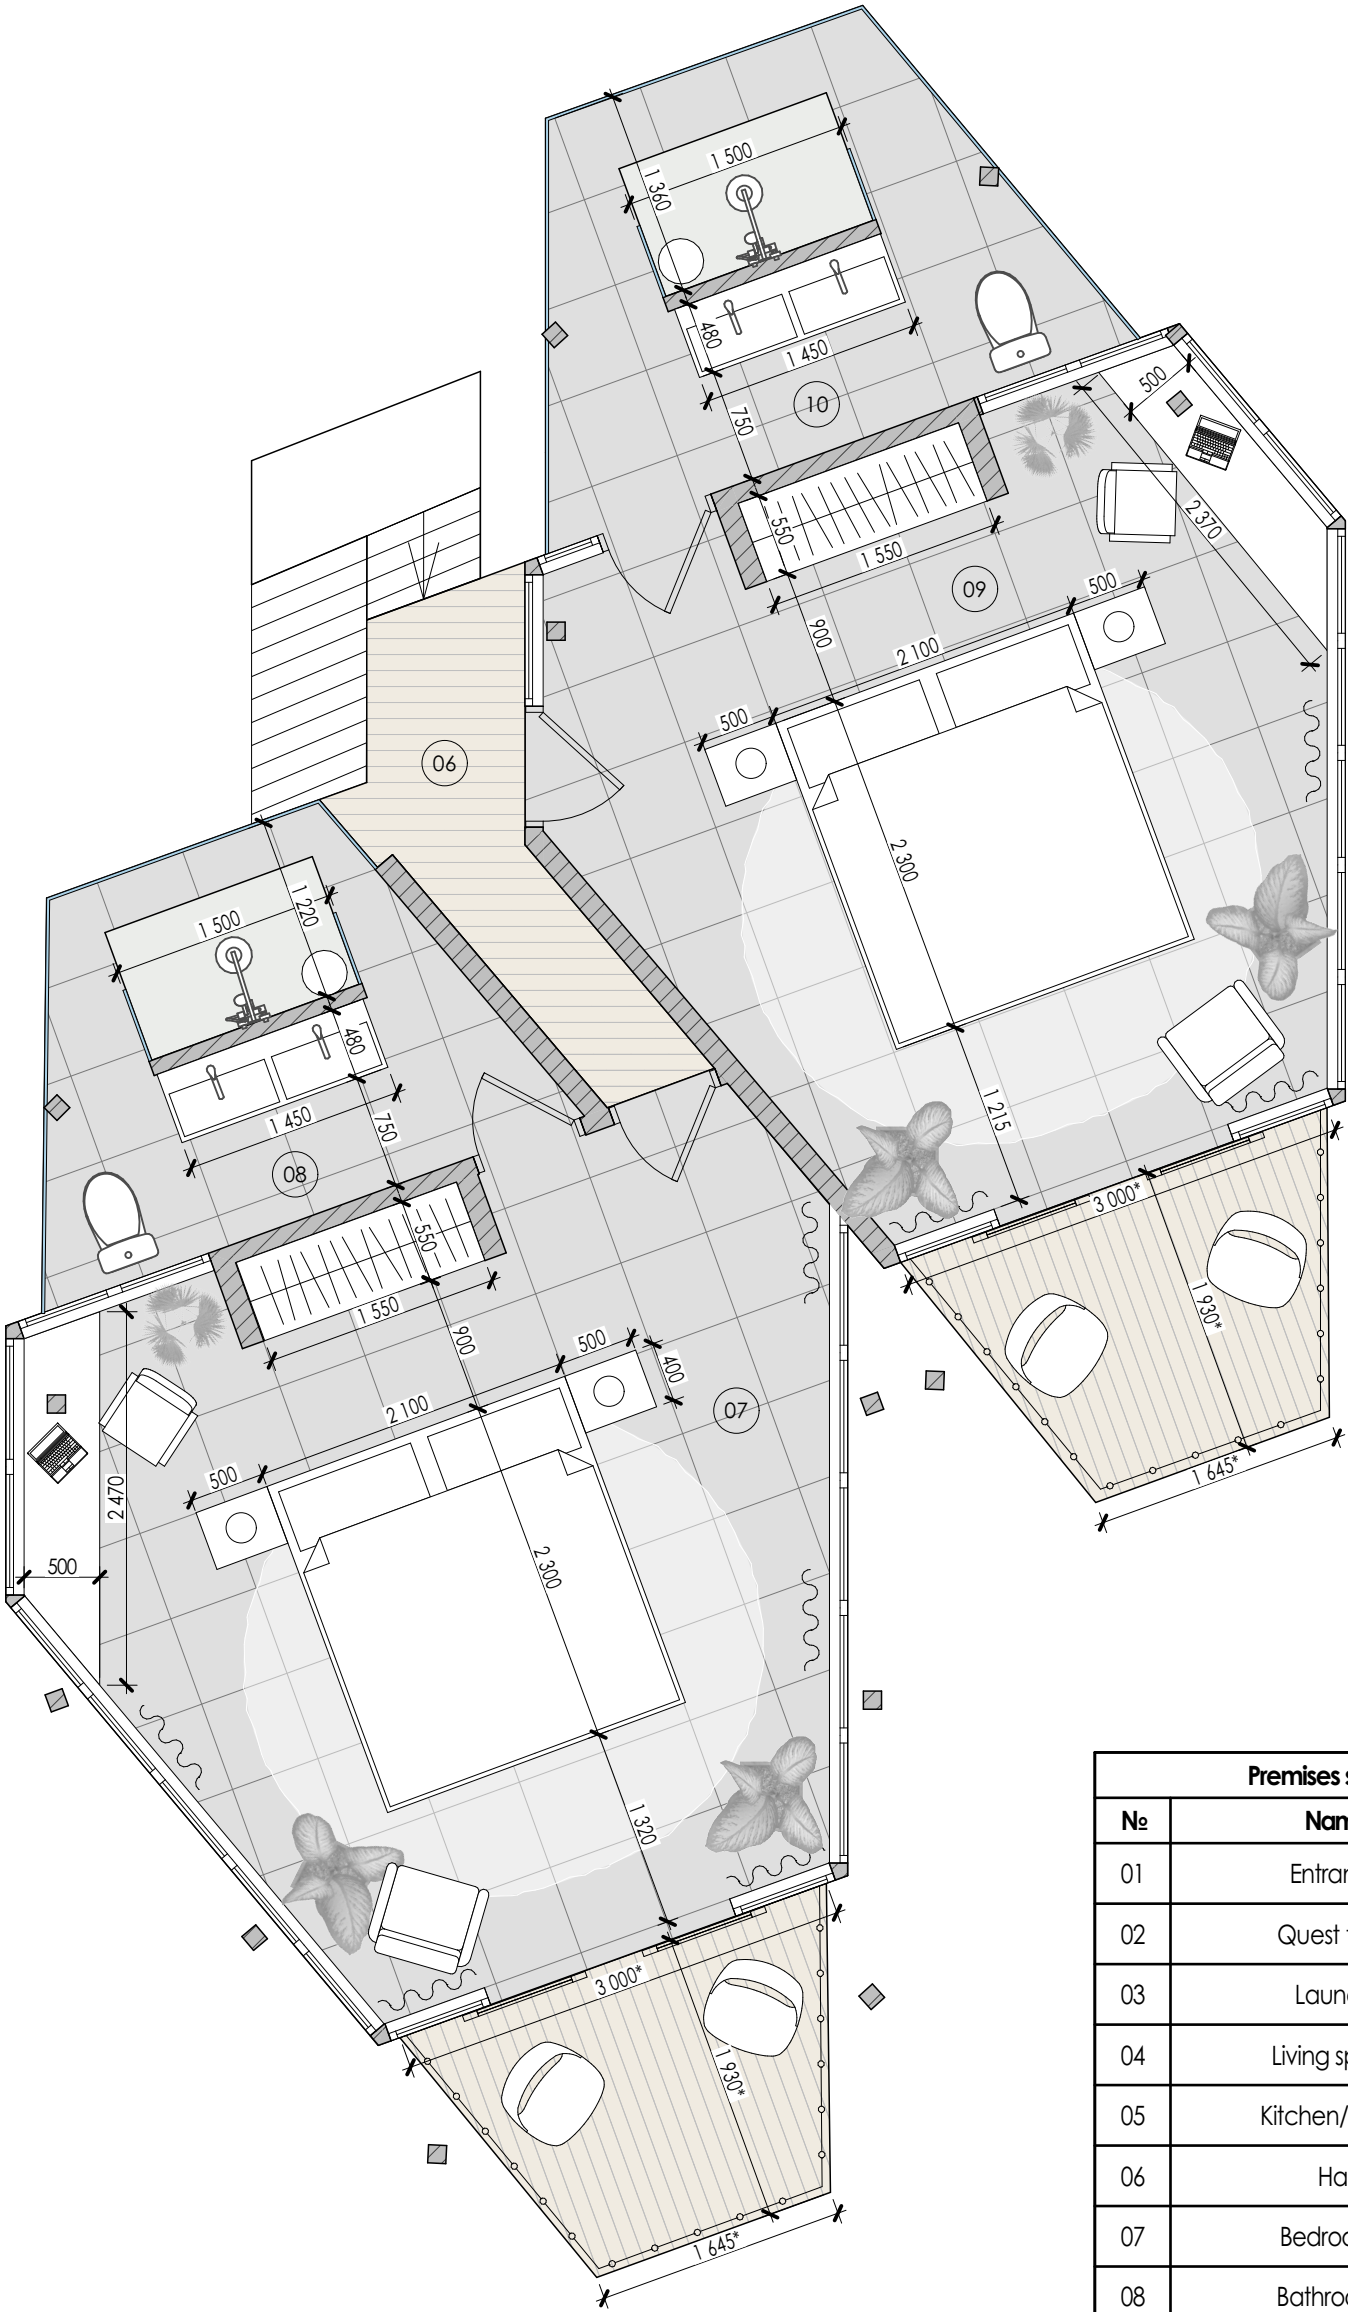

Premises specification		
Nº	Name	Area
01	Entrance	7,06
02	Quest toilet	1,63
03	Laundry	3,35
04	Living space	24,43
05	Kitchen/dining	23,67
06	Hall	3,35
07	Bedroom 1	23,82
08	Bathroom 1	7,10
09	Bedroom 2	22,27
10	Bathroom 2	8,36
		125,04 m²

Note:

1. The contractor develops detailed drawings and coordinates the content and dimensions with the architect of the project.
2. All dimensions are design. Before ordering, manufacturing, installation of furniture, it is imperative to perform actual measurements.
3. The color and texture of the materials are agreed only on real samples.
4. Dimensions with * to be specified in fact.
5. In case of changes in dimensions or position in space, coordinate with the project architect.

Jungle villas

Furniture layout

Scale 1:50

Sheet 2.4