


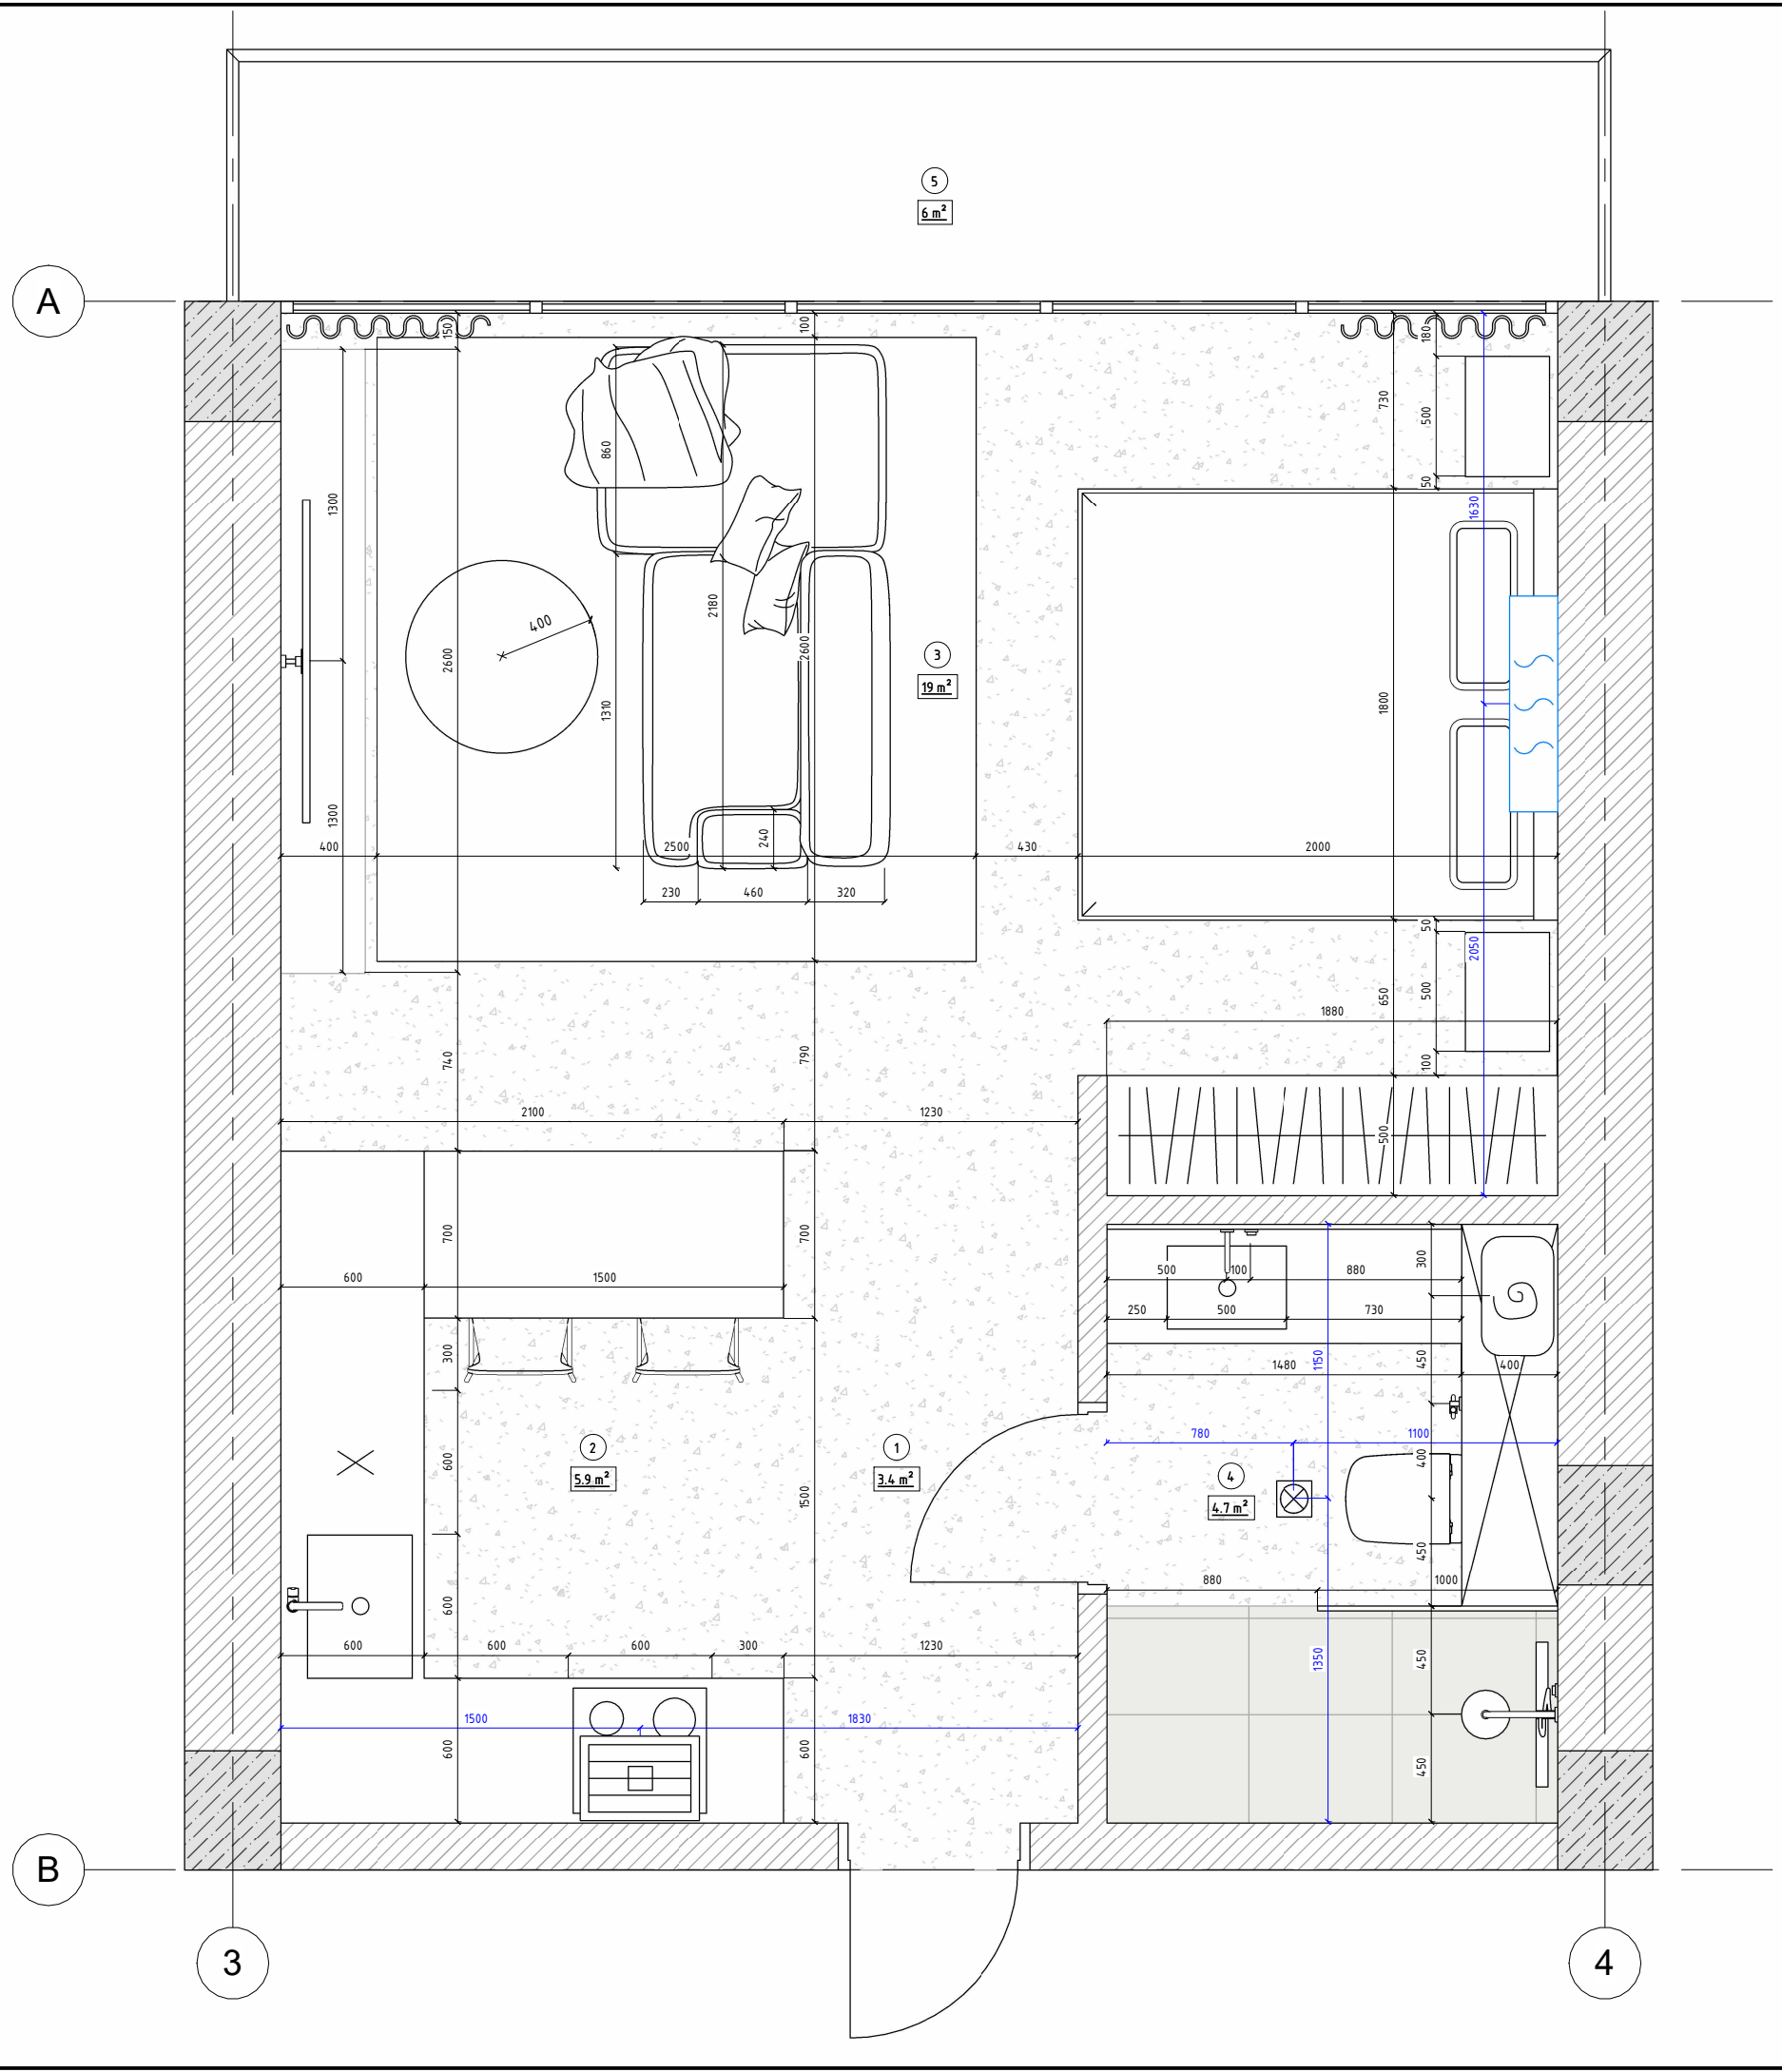

- Notes:
1. The contractor develops detailed drawings and coordinates the contents and dimensions with the project architect.
 2. All dimensions are design. Before ordering, manufacturing, or installing furniture, it is imperative to take actual measurements.
 3. The color and texture of materials are agreed upon exclusively based on real samples.
 4. Dimensions do not include plaster and wall finishing. Please check actual dimensions for details.
 5. In case of changes in dimensions or position in space, agree with the project architect.

Dimensions for connecting the hood

SPECIFICATION APPLICATION 1 Level		
Nº	Name	Square
1	Hallway	3.4 m ²
2	Kitchen	5.9 m ²
3	Bedroom/ Living room	19 m ²
4	Bathroom	4.7 m ²
5	Balcony	6 m ²
TOTAL AREA		39.1 m ²

Sheet name
Furniture layout plan
Scale M 1:30
Sheet 5