



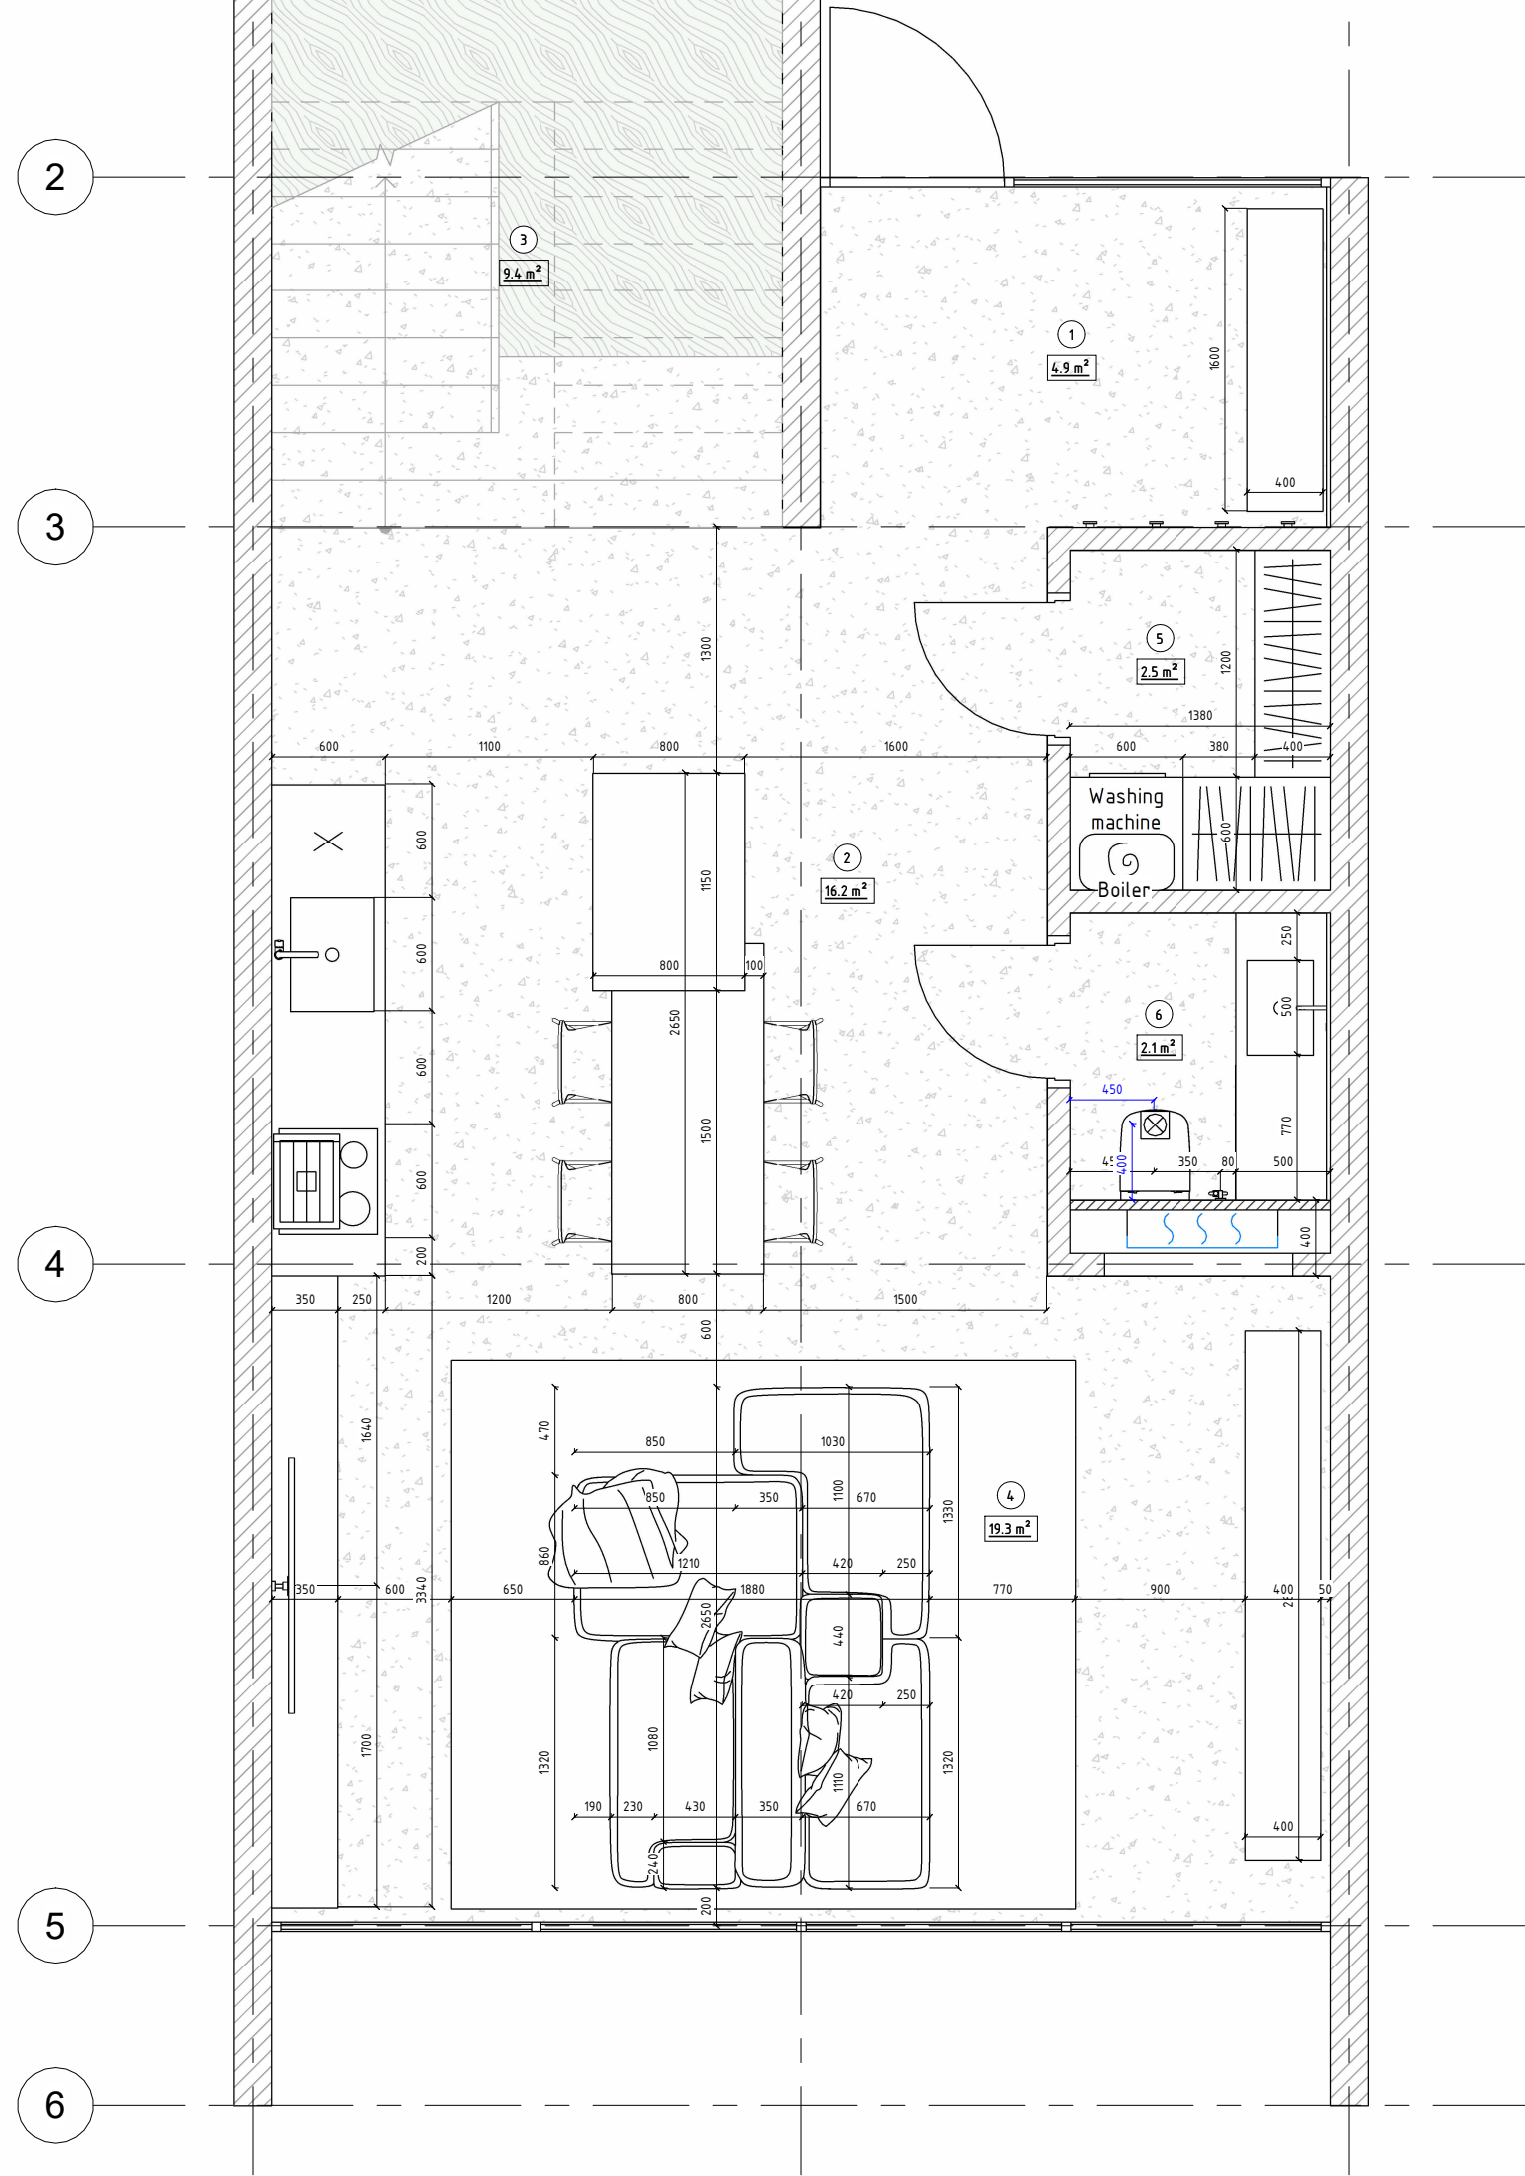

4. Dimensions do not include plaster and wall finishing. Please check actual dimensions for details.
5. In case of changes in dimensions or position in space, agree with the project architect.

0
← → Dimensions for connecting the hood

SPECIFICATION APPLICATION 1 Level		
Nº	Name	Square
1	Hallway	4.9 m ²
2	Kitchen	16.2 m ²
3	Ladder	9.4 m ²
4	Hall	19.3 m ²
5	Pantry	2.5 m ²
6	Bathroom	2.1 m ²
TOTAL AREA		54.4 m ²

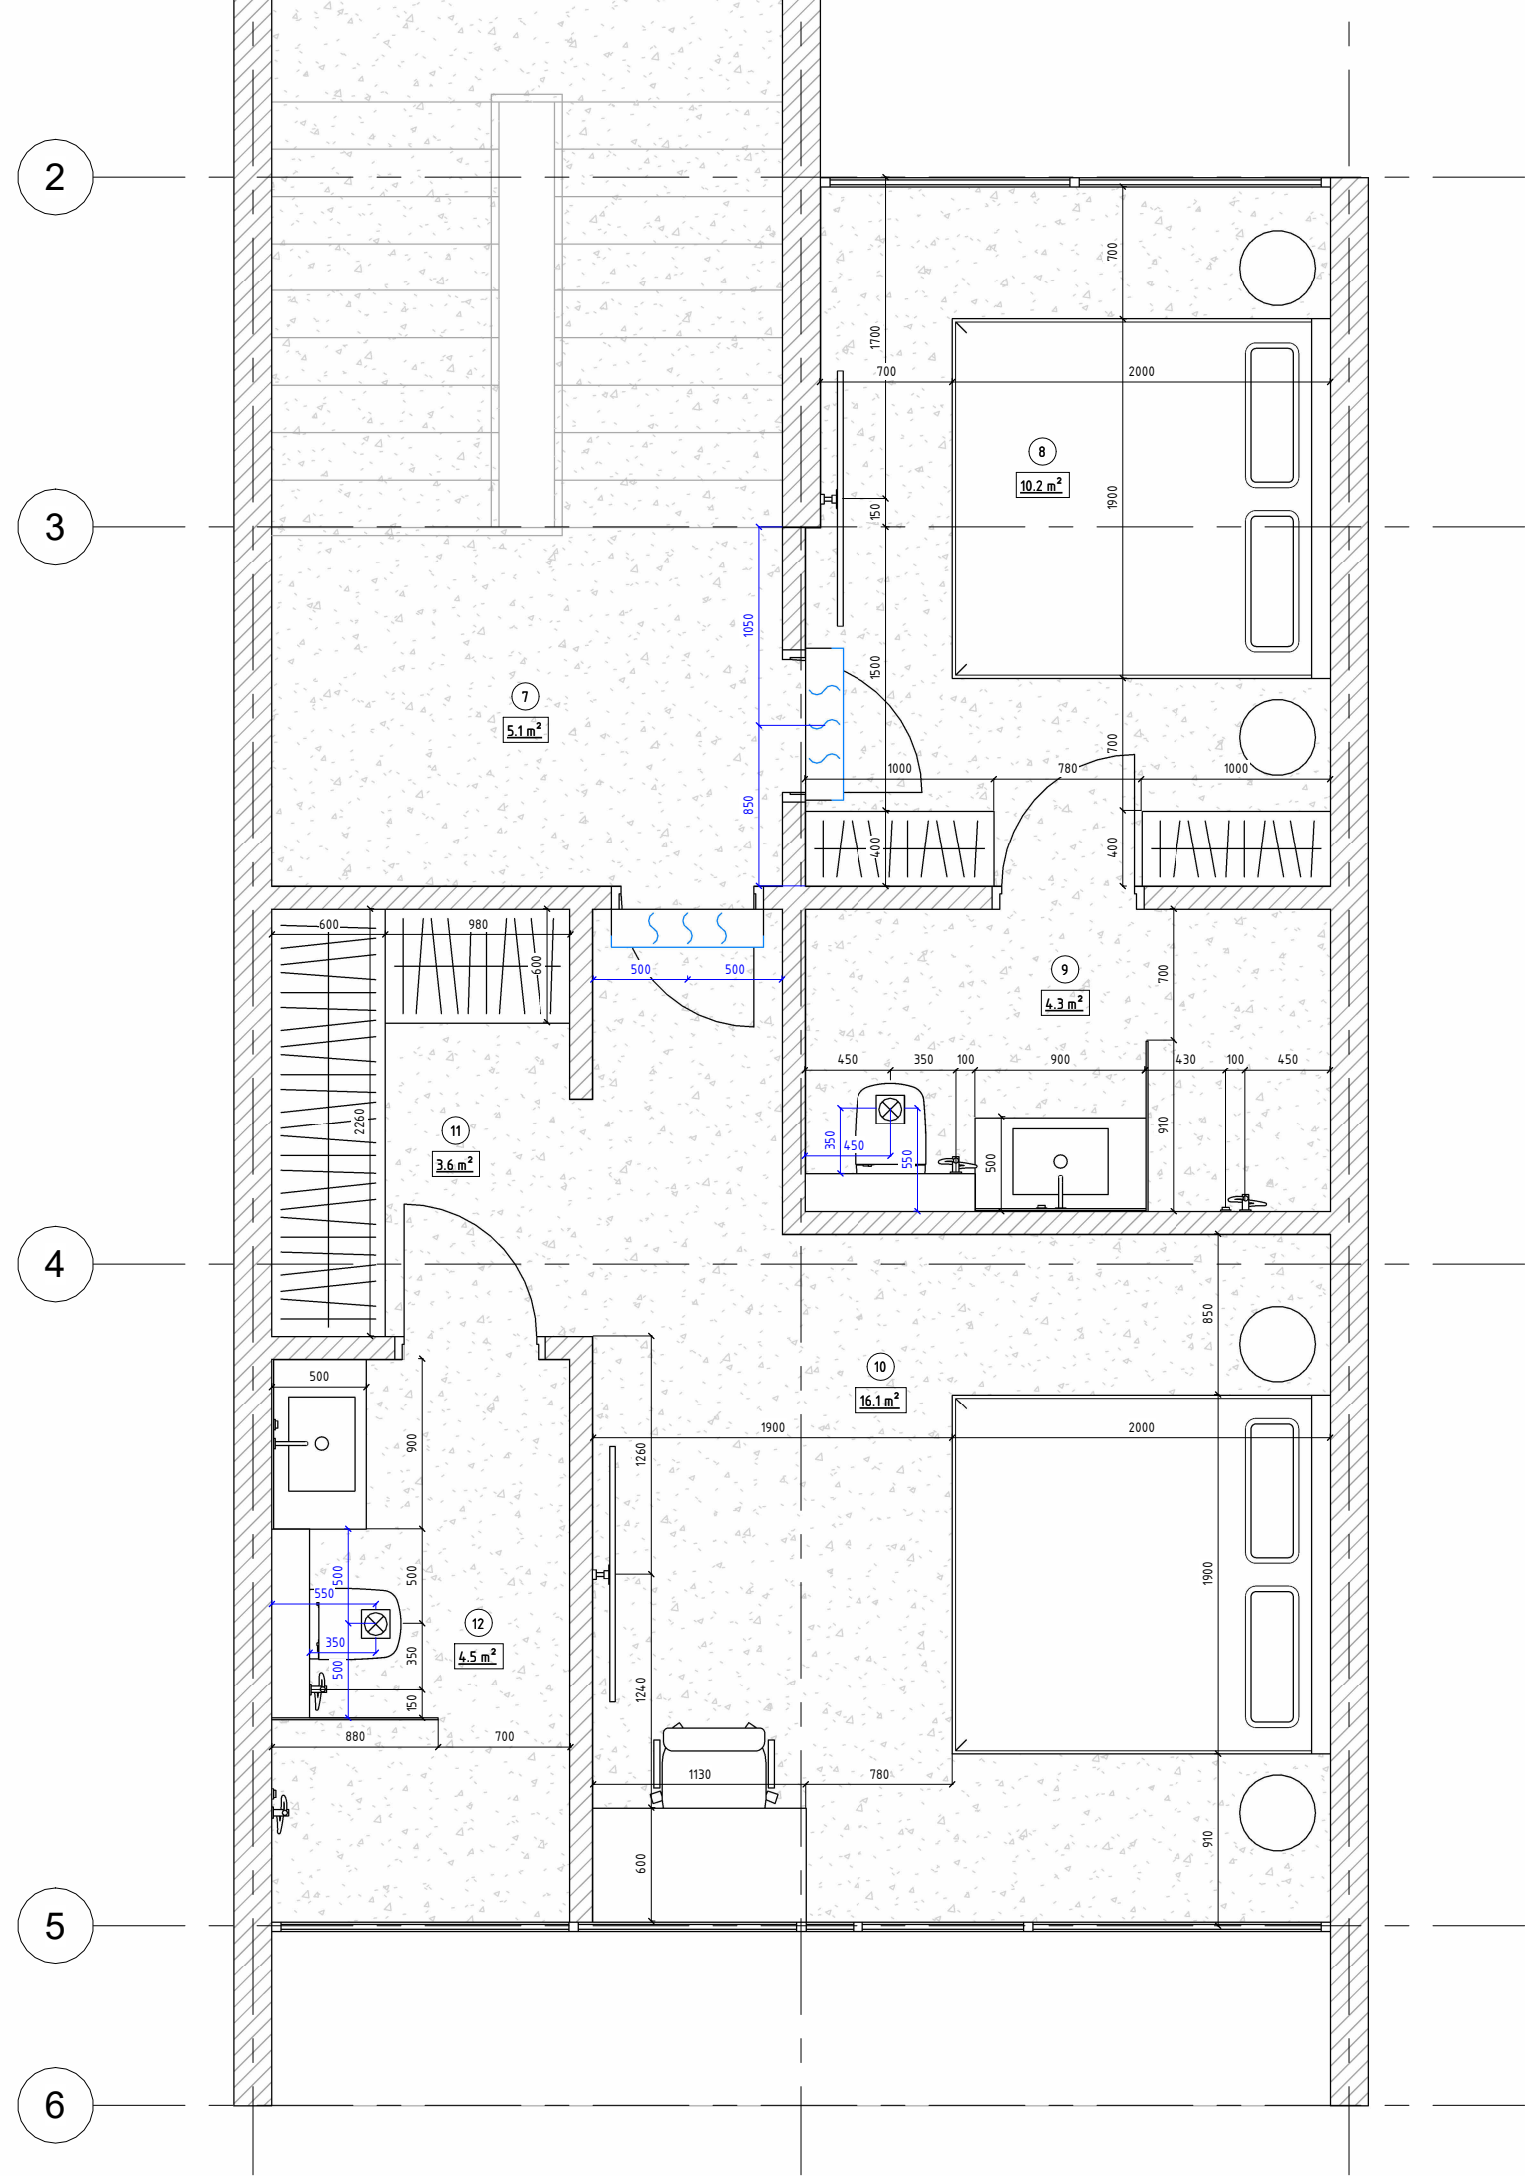

4. Dimensions do not include plaster and wall finishing. Please check actual dimensions for details.
5. In case of changes in dimensions or position in space, agree with the project architect.

0
← → Dimensions for connecting the hood

SPECIFICATION APPLICATION 2 Level		
Nº	Name	Area
7	Hall	5.1 m ²
8	Bedroom	10.2 m ²
9	Bathroom	4.3 m ²
10	Bedroom	16.1 m ²
11	Wardrobe	3.6 m ²
12	Bathroom	4.5 m ²
TOTAL AREA		43.8 m ²